

KINGFISHER COUNTY COMMISSIONERS

Jeff Moss, District 1 Mike Sparks, District 2 **Anthony Schwarz District 3**

October 20, 2025

Phone: (405) 375-3808 Fax: (405) 375-2366

Kingfisher County Courthouse 101 S. Main, Room #9 Kingfisher, OK 73750

Rid# 5-25-26

NOTICE TO BIDDERS

Notice is hereby given that the Board of County Commissioners of Kingfisher County will receive sealed bids on labor and materials necessary for the construction of bridge CN233 for district 1. Bids will be accepted at the Kingfisher County Courthouse in the Office of the County Clerk until 4:00pm on the 14th, day of November, 2025 to be opened at their regular meeting of November 17th, 2025. This bid is subject to a local bidder law. (61 O.S. § 103)

Statement of Work and Specifications of the project to be bid are included in the bid packet located online at Kingfisher.okcounties.org under the bids tab, and also available from the purchasing agent located in the Kingfisher County Clerk's office and the County Engineer's office. The Pre-Bid meeting will be at 10:00am on Wednesday November 5th, 2025 in the Commissioner's office @ 101 S Main St RM 9, Kingfisher, OK 73750.

The successful bidder is required to produce a performance bond upon request and to show certificates of Insurance, its limits, and Workers Compensation Insurance. This will be detailed in the Statement of Work and general requirements.

The Board of County Commissioners reserves the right to reject any or all bids. All bidders must complete a statement of non-collusion and a Cashier's Check, a certified check, or a surety bid bond in the amount of five percent (5%) of the gross amount of base bid as a guaranty, shall accompany the sealed proposal of each bidder. Deposits will be returned to the unsuccessful bidders and successful bidders, upon approval of the contract and submission of a 100% Performance Bond, a 100% Statutory Bond, and a 100% Maintenance Bond. Please contact Kingfisher County Clerk's office for bid results at 405-375-3887.

Board of County Commissioners Kingfisher County Courthouse Kingfisher, Oklahoma

CHAIRMAN: ________Anthony Schwarz

MEMBER:

Jeff Moss

Mike Sparks

COUNTY CLERK



KINGFISHER COUNTY COMMISSIONERS

Jeff Moss, District 1 Mike Sparks, District 2 Anthony Schwarz District 3 Phone: (405) 375-3808 Fax: (405) 375-2366 Kingfisher County Courthouse 101 S. Main, Room #9 Kingfisher, OK 73750

Vendor List

Dietz Welding and Bridge Construction 252021 E. County Rd 40 Cleo Springs, OK 73729 580-541-7465

Horn & Sons Construction Co. Inc. 18629 E. 1250 Rd

Sayre, OK 73662 405-368-5778

Railroad Yard 5915 S. Perkins Stillwater, OK 73063 405-612-4644

High Point Partners P.O. box 402 Newkirk, OK 74647

Frontier Bridge 7820 NW Expressway Okarche OK 73762 405.263.4683

CONTRACT DOCUMENTS AND PLANS AND SPECIFICATIONS

for

Kingfisher County

Construction of Bridge Project

37N2860E0830009

Bridge over Unnamed Creek

Prepared for

Kingfisher County

October 2025

TABLE OF CONTENTS

Invitation to Bid

Proposal

Non-Collusion Affidavit

Business Relationships Affidavit

Contract

Maintenance Bond

Performance Bond

Statutory Bond

Notice to Proceed

Invoice Affidavit

* Division I - General Provisions

* Technical Specifications

^{*} See ODOT 2019 Standard Specifications for Highway Construction

Kingfisher County, Oklahoma COUNTY PURCHASING OFFICE Kingfisher County Courthouse Kingfisher, OK 73750

INVITATION TO BID

	DATE ISSUED
PLEASE REVIEW TERMS AND CONDITIONS ON REVERSE SIDE RELATING TO SUBMISSION OF THIS BID.	
Notarized Affidavit completions and signature required on reverse side.	Page 1 of
BID NUMBER BID CLOSING DATE AND HOUR REQUIRED D	DELIVERY DATE
November 14th, 2025 at 4:00 pm — Days af Order	fter award of Purchase
TERMS: Bidding documents shall be obtained from the Kingfisher County Courthouse. Bids will be opened at 9.00 a.m. on November 17th, 2025. DATE OF DE	LIVERY:
Item Quantity Unit of Issue Description Unit Price	Total
Construction of Bridge Bridge over Unnamed Creek 37N2860E0830009	
Pre-Bid Meeting Non-Mandatory	
Date: November 5th, 2025 Time: 10:00 a.m.	
Location: Bridge Site	

TERMS AND CONDITIONS

- 1. Sealed bids will be opened in the Kingfisher County Courthouse, 101 S Main RM #9, Kingfisher, OK 73750 at the time and date shown on the invitation to bid form.
- 2. Late bids will not be considered. Bids must be received in sealed envelopes (one to an envelope) with bid number and closing date written on the outside of each envelope.
- 3. Unit prices will be guaranteed correct by the bidder.
- 4. Firm prices will be F.O.B. destination.
- 5. Purchases by Kingfisher County, Oklahoma are not subject to state or federal taxes.
- 6. This bid is submitted as a legal offer and any bid when accepted by the County constitutes a firm contract.
- 7. Oklahoma laws require each bidder submitting a bid to a county for goods or services to furnish a notarized sworn statement of non-collusion. A form is supplied below.

8.	Bids will be firm until	(Date)
0.	<u></u>	(Date)

AFFIDAVIT: I, the undersigned, of lawful age, being first duly sworn on oath say that he (she) is the agent authorized by the bidder to submit the above bid. Affiant further states that the bidder has not been a party to any collusion among bidders in restraint of freedom of competition by agreement to bid at a fixed price or to refrain from bidding; or with any state official or employee as to quantity; quality or price in the prospective contract or any other terms of said prospective contract; or in any discussions between bidders and any state official concerning exchange of money or other thing of value for special consideration in the letting of a contract; that the bidder/contractor has not paid, given or donated or agreed to pay, give or donate to any officer or employee of the State of Oklahoma (or other entity) any money or other thing of value, either directly or indirectly in the procuring of the award of a contract pursuant to this bid.

Subscribed and sworn before this day		
of 20	(SEAL)	
	Firm:	
My commission expires:	Signed by:(Manual Signature of Under	Title:signed)
NOTARY PUBLIC (CLERK OR JUDGE)	Address:	Phone:
	City:	State:
		7:

PROPOSAL

TO:

Kingfisher County Commissioners Kingfisher County, Oklahoma

Gentlemen:

Pursuant to the notice inviting proposals, the undersigned bidder herewith submits his proposal.

He declares he has carefully examined the Plans, Specifications and forms of Contract and bonds as set forth in the proceedings for:

Kingfisher County Construction of Bridge Project Bridge over Unnamed Creek 37N2860E0830009

and that he has reached a full understanding of everything required on said Plans and Specifications, and that he has informed himself as to the kind and quantities of various materials to be furnished and/or the nature and location of the work to be done, and all other matters affecting the work.

The undersigned bidder proposes and agrees that if his proposal is accepted, to enter into contract with the County, on forms prescribed, with approved sureties, within seven (7) days, after notice of award to execute the Contract, and to furnish to the County a satisfactory Performance and Statutory Bond in the sum of 100% of the contract price, guaranteeing the faithful performance of the work and payment of bills.

To do any extra work not covered by the following schedule of prices or stipulated lump sum price which may be ordered by the Engineer and to accept as full compensation therefor such prices as may be agreed upon in writing by the Engineer and the Contractor in accordance with Section 108.04 of the General Provisions.

It is further agreed that the Contractor shall begin the work on the date indicated in the Notice to Proceed and to prosecute said work in such a manner as to complete all work contracted for within 120 calendar days following the Notice to Proceed. The Notice to Proceed shall become effective within 30 calendar days of the bid opening.

The Contractor shall take out and maintain public liability insurance in accordance with Section 106.25 of the General Provisions of the Specifications. A copy of said Specifications is now on file in the Office of the County Clerk.

Upon completion of the Contract, the Contractor shall furnish to the County a satisfactory Maintenance Bond in the amount of 100% of the final contract price, guaranteeing the maintenance of the work for a period of **ONE** (1) year after acceptance by the County.

Accompanying this proposal is a proposal guaranty for 5% of the total bid, payable to Kingfisher County, which is to be forfeited, as liquidated damages, if, in the event that this proposal is accepted, the undersigned shall fail to execute the contract and furnish satisfactory contract bond under the conditions and within the time specified in this proposal. Otherwise said proposal guaranty is to be returned to the undersigned.

PROPOSAL Kingfisher County Construction of Bridge Project Bridge over Unnamed Creek 37N2860E0830009

BRIDGE OVER UNNAMED CREEK PAY QUANTITIES					
ltem	Description	Units	Quantity	Unit Price	Total Price
1	Bridge Construction Labor	L. SUM	1.00		
2	Concrete & Finishing	C.Y.	61.00		

TOTAL BID	
-----------	--

Item	Description	Units	Unit Price
3	Pile Driving Beyond Plan Quantity*	L.F.	

^{*}Used to establish a price for driving pile beyond plan quantity. Includes the cost of pile splicing. This item is not to be included in the TOTAL BID Price.

PROPOSAL

A Bidder's Bond, Certified or Cashier's Check is required.	s enclosed in the amount of \$, as
STATE OF) COUNTY OF)		
COUNTY OF		
: of	lawful age, being first duly sworn, upon his	oath, deposes
and says, that he executed the accompanying to construction of the above improvement in KING authority so to do and that the bidder has not be freedom of competition by agreement to bid at a County official or employee as to quantity, quali of said prospective contract; or in any discussio concerning exchange of money or other thing of said bidder has neither directly nor indirectly enbidder or bidders, having for its object the contract limiting of the bids or bidders, the parceling or fa any part of the contract or any part of the profits sealed bid on such public improvement to any pother financial interest with him in said bid or bid	old on behalf of the bidder named therein for FISHER COUNTY, OKLAHOMA, that he has been a party to any collusion among bidders it a fixed price or to refrain from bidding; or with ty, or price in the prospective contract, or an ans between bidders and any State or County of value for special consideration in the letting tered into any agreement, express or implied colling of the price or amount of such bid or be arming out to any bidder or bidders, or other at thereof and that he has not and will not division whatsoever, except those having a page.	the ad lawful n restraint of h any State or ny other terms y officials g of a contract; d, with any ids, the persons of ulge the artnership or
If partnership, give name and address of each partner		
	By:	
	Address:	
	Incorporated under the laws of the State of:	
Subscribed and sworn to before me this	day of, 20	 ·
(SEAL)	Notary Public	<u></u>
(OLAL)	My Commission Expires:	

NON-COLLUSION AFFIDAVIT

To Accompany Contractor's Bid

STATE OF		
COUNTY OF) ss:)	
being first duly sworn upon his/her oath, sta	(Contractor's Authorized	Agent), of lawful age,
being first duty sworn upon ms/ner bath, sta	ics.	
 I am the duly authorized agent of Company Name), the bidder submit purpose of certifying the facts perta among bidders or between bidders a pertaining to the giving or offering of special consideration in the award of document; 	ting the attached competitive aining to the existence or no nd municipal officials or em f things of value to governmen	onexistence of collusion ployees, as well as facts nt personnel in return for
I am fully aware of the facts and circu been personally and directly involved bid;		
3. Neither the bidder nor anyone subject to: Any collusion among bidders to bid at a fixed price or to refrain from employee as to quantity, quality, or pother terms of such bid or contemplate any county official or employee confor special consideration in the award	restrain the freedom of comp in bidding; Any collusion with price in the bid or contemplated ted contract; nor any discussion perning the exchange of mone	petition by agreement to the any county official or red contract, or as to any ons between bidders and by or other thing of value
Further, Affiant saith not.		
	Signature of Authori	zed Agent
	Title (printed)	
Subscribed and sworn to before me this	day of	, 20
(SEAL) My commission expires:		
	Notary Public	

BUSINESS RELATIONSHIP AFFIDAVIT

To Accompany Contractor's Bid

STAT	E OF	
COUN	NTY OF) ss:)
being t	first duly sworn upon his/her oath, s	(Contractor's Authorized Agent), of lawful age, states:
1. Compa	I am the duly authorized agent of any Name), the bidder submitting th	of(Bidder's ne attached competitive bid (the "bid").
2.	My position in the above named co	ompany is
	nship presently in effect, or which	of any partnership, joint venture, or other business a existed within one (1) year prior to the date of this other party to the project is as follows:
•	(ii	f none, so state)
4. within archite	one (1) year prior to the date of	business relationship presently in effect or which existed this Affidavit between any official or director of the her party to the project is as follows:
Name of the second seco		
	(if	f none, so state)
5. and the		s of all persons who have any such business relationship ective companies or firms are as follows:

(if	none, so state)	
Further, Affiant saith not.		
	Signature of Authorized Agent	
	Title (printed)	
Subscribed and sworn to before me this	day of	_, 20
(SEAL) My commission expires:		
	Notary Public	

CONSTRUCTION CONTRACT

Tl	nis Contract is	made and ente	red into this	day of		, 20	, by and
between	Kingfisher	County,	Oklahoma , a(n)	hereinafter	called	"County	and
hereinafter	· called "Contra	ctor."	, "(11)				
			WITNESS	ЕТН			
Okla. Stat. prepared of	§§ 101 et seq.	(hereinafter col pecifications, ar	the state law and llectively referred and other bidding	d to as "state lav	v"), the Cou	inty has cau	sed to be
Document		d an Invitation (state law, the Cou to Bid to be given or:				
		Const Bridg	Kingfisher Coruction of Brige over Unnal 37N2860E083 cuments and in a	dge Project ned Creek 30009	the terms a	nd provision	ns of this
Contract; a	ınd,						
			nse to said Invita bid in accordanc				
canvassed	•	ed and has dete	nanner provided I rmined and decla I project; and,	•			
When the bid, to-	•	County has duly	awarded this Co	ontract to said Co	ontractor, fo	r the sum na	ımed in
	I	Oollars and Ce	nts spelled out h	ere (\$.).		
			ration of the mu benefits, which w	•			

Incorporation of Bidding Documents. This Contract hereby incorporates, as if fully set out herein,

the Plans, Specifications, General Provisions, Special Provisions, Contractor's Proposal and any and all Addendums issued. All of these documents have been provided to and/or by the Contractor and are on file in the Office of the County Clerk. Hereinafter, these documents shall be collectively

is acknowledged by the parties, the parties agree as follows:

referred to as "Bidding Documents."

1.

CD - 11 of 19

- 2. <u>Engagement of Contractor</u>. The County hereby engages Contractor to perform certain construction services for the benefit of the County. Contractor accepts such engagement pursuant to the terms and conditions set forth herein.
- 3. <u>Scope of Engagement</u>. Contractor shall, in a good and first-class, workmanlike manner, at its own cost and expense, furnish all labor, materials, tools and equipment required to perform and complete said work in strict accordance with the Bidding Documents, with the following additions and/or exceptions: (if none, so state.)

(NONE)

- 4. <u>Payments to Contractor</u>. The County shall make payments to the Contractor in the following manner:
 - a. On or about the first (1st) day of each month, the Engineer, or other appropriate person, will make accurate estimates of the value, based on contract prices, of the work done and materials incorporated in the work and of materials suitably stored at the site thereof during the preceding calendar month. The Contractor shall furnish to the Engineer such detailed information as he may request to aid him as a guide in the preparation of the monthly estimates. Ninety-five percent (95%) of such estimated sum shall be paid to the Contractor within five (5) days after the first regularly scheduled meeting of the County of the following month.
 - b. On completion of the work, but prior to the acceptance thereof by the County, it shall be the duty of the Engineer for the County, or other appropriate person, to determine that said work has been completely and fully performed in accordance with this Contract and all incorporated documents; and upon making such determination, said official shall make his final certification to the County.
 - c. The Contractor shall furnish proof that all claims and obligations incurred by him in connection with the performance of said work have been fully paid and settled; said information shall be in the form of an affidavit, which shall bear the approval of the surety on the contract bonds, for payment of the final estimate to the Contractor; thereupon, the final estimate (including retainage, but less any liquidated damages), will be approved and paid, within five (5) days after the first regularly scheduled meeting of the County of the following month.
- 5. <u>Bargaining</u>. The County and the Contractor have had the opportunity to seek independent legal counsel before entering into this Contract. The language of this Contract shall be construed simply, according to its fair meaning, and not strictly for or against either party.
- 6. <u>Third Party Beneficiaries</u>. Nothing in this Contract, expressed or implied, is intended to confer upon any person other than the parties hereto and their respective assigns, any rights or remedies under or by reason of this Contract, except as provided expressly herein.
- 7. <u>Notices</u>. Whenever a notice is required to be given in writing and under the terms of this Contract, or any extension hereunder, such notice shall either be hand-delivered or mailed by certified mail, return receipt requested, and directed to the respective parties at the following addresses:

	If to the County:	If to Contractor:
	Kingfisher County Commissioners	
	Kingfisher County Courthouse, 101	S Main RM #9
	Kingfisher, OK 73750	
	or at such other address as a party shall be effective on the date of del	shall specify by like notice to the other party hereto. Notices very.
8.	has signed and delivered to the othe deemed an original, and when take	e executed in any number of counterparts, and when each party er at least one (1) such counterpart, each counterpart shall be a together with other signed counterparts, shall constitute one this Contract shall not be binding upon the parties hereto until
9.	and may not be amended, altered, in parties to this Contract and which agreements, representations or warn this Contract. No course of dealin relevant or admissible to interpret expressly set forth in this Contract	Contract constitutes the entire agreement between the parties nodified or changed in any way except in writing signed by all a specifically references this Contract. There are no other anties, whether oral or written, regarding the subject matter of gs involving the parties hereto and no usage of trade shall be supplement, explain or in any way vary any of the terms to this Contract shall be attached to this Contract not addressed in the amendment shall remain in full
10.	Binding Effect. This Contract bind	the parties and any successors and assigns of the parties.
11.		the sections, sentences, clauses, or parts be held invalid for any on, sentence, clause, or part shall not affect nor prejudice the er provision of this Contract.
and ye	IN WITNESS WHEREOF, the part ear last written below.	ies hereto have caused this Contract to be executed on the day
Date:		Kingfisher County Commissioners,
(SEA)	L)	Chairman
ATTE	EST:	
Count	y Clerk	

Approved as to form:	
District Attorney	
Date:	<u> </u>
	a(n)
	Signature
	Printed Name
ATTEST:	Title
Secretary and/or Witness	
State of Oklahoma)	
) ss. County of)	
agent authorized by the Contractor to submit the a states that Contractor has not paid, given or donate	e, being first duly sworn, on oath, says that (s)he is the bove Contract to Kingfisher County. Affiant furthered, or agreed to pay give or donate to any officer of the valuable thing, either directly or indirectly, in the
	Signature
	Printed Name/Title
Subscribed and sworn to before me this	day of
(SEAL)	Notary Public
My Commission Expires: My Commission Number:	

MAINTENANCE BOND

KNOW ALL MEN BY THESE PRESENT,	that,Principal,
and, a corporation	organized under the laws of the State of,
and authorized to transact business in the Sta	ate of Oklahoma, as Surety, are held firmly bound unto
Kingfisher County, in the penal sum of	Dollars
(\$) in lawful money of the U	nited States of America, said sum being the contract price,
for the payment of which, well and truly to be ma	de, we bind ourselves and each of us, our heirs, executors,
	ns, jointly and severally, firmly by these presents.
Dated this day of	, 20
The condition of this obligation is such the	at:
WHEREAS, said Principal entered into	a written contract with Kingfisher County, dated
, 20, for:	
Kingt	fisher County
_	on of Bridge Project
	er Unnamed Creek
<u> </u>	
3/N2	860E0830009
all in compliance with the plans and specificatio	ns therefor, made a part of said contract and on file in the
Office of the County Clerk, located in the County	/ Courthouse Building in Kingfisher, Oklahoma.
NOW, THEREFORE, if said Principal sha	Il pay or cause to be paid to Kingfisher County, Oklahoma,
all damage, loss, and expense which may resu	It by reason of defective materials and/or workmanship in
connection with said work, occurring within a p	period of one (1) year from and after acceptance of said
	his obligation shall be null and void, otherwise to be and
remain in full force and effect.	
	A. H. W. B. C. H. W. B.
It is further expressly agreed and underst	ood by the parties hereto that no changes or alterations in
said contract and no deviations from the plan of	or mode of procedure herein fixed shall have the effect of
releasing the sureties, or any of them, from the	obligations of this bond.
INTERNATION OF THE SOLID DESCRIPTIONS	not have accounted these presents to be executed in its name.
IN WITNESS WHEREOF, the said Princi	pal has caused these presents to be executed in its name
and its corporate seal to be nereunto affixed by it	s duly authorized officers, and the same Surety has caused
	and its corporate seal to be hereunto affixed by its
attorney-in- fact, duly authorized so to do, the da	ay and year mist above written.
	Principal:
	r molpai.
	Ву:
	Title
(SEAL)	1 MO
ATTEST:	
/((LO1.	
Secretary	-
ood otaly	Surety:
	omosj.
	By:
	Attorney-in-Fact

PERFORMANCE BOND

KNOW ALL MEN BY THESE PRESENT	, that,
Principal, and	, a corporation organized under the laws of the State of e of Oklahoma, as Surety, are held firmly bound Kingfisher
, and authorized to transact business in the Stat	e of Oklahoma, as Surety, are held firmly bound Kingfisher
County, Oklahoma, in the penal sum of	Dollars (\$)
in lawful money of the United States of America	Dollars (\$) a, for the payment of which, well and truly to be made, we
bind ourselves and each of us, our heirs, exec	cutors, administrators, trustees, successors, and assigns,
jointly and severally, firmly by these presents.	
Dated this day of	, 20 .
Dated thisday of The condition of this obligation is such th	at:
WHEREAS, said Principal entered into a	written contract with Kingfisher County Oklahoma,
dated, 20,	
Kina	fisher County
_	on of Bridge Project
	-
w	er Unnamed Creek
37N2	860E0830009
all in compliance with the plans and specification	ons therefor, made a part of said contract and on file in the
Office of the County Clerk, located in the County	
NOW THEREORE if and Dringing of	sall in all particulars, well truly, and faithfully parform and
	nall in all particulars, well, truly, and faithfully perform and covenant, condition, and part thereof and shall fulfill all
	rms of said contract and specifications and if said principal
chall protect and save harmless Kingfisher Cou	inty, Oklahoma from any pecuniary loss resulting from the
broach of any of the items, coverants and cond	litions of said contract resting upon said principal, then this
obligation shall be null and void, otherwise to be	
obligation shall be fight and void, otherwise to be	s and formall in fair force and effect.
It is further expressly agreed and underst	tood by the parties hereto that no changes or alterations in
	or mode of procedure herein fixed shall have the effect of
releasing the sureties, or any of them, from the	obligations of this bond.
IN WITNESS WHEREOF the said Princi	ipal has caused these presents to be executed in its name
	s duly authorized officers, and the same Surety has caused
these presents to be executed in its name	and its corporate seal to be hereunto affixed by its
attorney-in-fact, duly authorized so to do, the da	
•	
	Principal:
	By:
	Title
(SEAL)	
ÀTTEŚT:	
0	_
Secretary	Surety:
	outery.
	By: Attorney-in-Fact
	Attorney-in-ract

STATUTORY BOND

KNOW ALL MEN BY THESE PRESENT	. that
Principal, and	, a corporation organized under the laws of the State of
, and authorized to transact business in the S	tate of Oklahoma, as Surety, are held firmly bound unto
Kingfisher County, Oklahoma, in the penal sur	n of Dollars (\$
) in lawful money of the United States of America	n of Dollars (\$ ca, for the payment of which, well and truly to be made, we
	cutors, administrators, trustees, successors, and assigns,
jointly and severally, firmly by these presents.	
Dated this day of	, 20
Dated this day of The condition of this obligation is such th	at:
WHEREAS, said Principal entered into a	written Contract with Kingfisher County Oklahoma,
dated, 20	, for:
	fisher County
	on of Bridge Project
	er Unnamed Creek
37N2	860E0830009
all in compliance with the plane and enceification	no therefore made a part of said contrast and an file in the
Office of the County Clerk, located in the County	ns therefor, made a part of said contract and on file in the
Office of the County Clerk, located in the County	y Courthouse building in Kinglisher, Oklahoma.
NOW THEREFORE if said Principal sh	all fail or neglect to pay all indebtedness incurred by said
	o performs work in the performance of such contract, for
	equipment used and consumed in the performance of said
	ecomes due and payable, the person, firm, or corporation
entitled thereto may sue and recover on this bor	
·	·
	ood by the parties hereto that no changes or alterations in
	or mode of procedure herein fixed shall have the effect of
releasing the sureties, or any of them, from the	obligations of this bond.
IN MITNESS MUEDEOE the said Dringi	nal has caused these presents to be executed in its name
	pal has caused these presents to be executed in its name s duly authorized officers, and the same Surety has caused
	and its corporate seal to be hereunto affixed by its
attorney-in-fact, duly authorized so to do, the da	
atterney in raci, adily adirentated to to de, the da	y and your mot above without
	Principal:
	By:
(SEAL)	Title
(SEAL) ATTEST:	
ATTEST.	
Secretary	_
	Surety:
	Du
	By: Attorney-in-Fact
	, 100 (110 y 111 1 40)

NOTICE TO PROCEED

TO:	
FROM: Kingfisher County Commissioners, Kingfisher County, Oklahoma	
YOU ARE HEREBY NOTIFIED that all contract documents have been executed and accepted	
relation to the contract on	
Kingfisher County Construction of Bridge Project Bridge over Unnamed Creek 37N2860E0830009 entered into on the day of, 20, by and between the County and	
and that work may now be commenced in	
accordance with said Contract. With a contract time of calendar days, the completion	
date is the day of	
DATED at Kingfisher County, Oklahoma this day of, 20	
Kingfisher County Commissioners, Kingfisher County, Oklahoma	

By: Chairman

cc: County Clerk

in

INVOICE AFFIDAVIT

STATE OF)			
) SS.			
COUNTY OF)			
The undersigned (architect, contractor, supplier, engineer, or supervisory official) of lawful age, being first duly sworn, on oath says that this invoice, claim or contract is true and correct. Affiant further states that the work, services, or materials as shown by this invoice or claim have been completed or supplied in accordance with the plans, specifications, orders or requests furnished to the affiant. Affiant further states that (s) he has made no payment, given or donated or agreed to pay, give or donate either directly or indirectly to any elected official, officer or employee of the State of Oklahoma, of money or any other thing of value to obtain payment or the award of this contract.				
Kingfisher County Construction of Bridge Project Bridge over Unnamed Creek 37N2860E0830009				
Project Name				
Project No.				
	Signature - Contractor or Supplier			
	Company Name (Print or Type)			
	Address			
	City, State, Zip			

Subscribed and sworn to before me this _____ day of _____, 20____.

, Notary Public


My Commission Expires:____

Contractor is responsible for contacting all utility companies prior to construction.

SCALES

LAYOUT MAP 0.5"=5,280"

CONVENTIONAL SIGNS

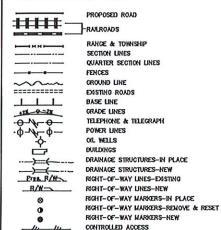


RIGHT-OF-WAY FENCE

Plan of Proposed NTY BRIDGE

FOR

BRIDGE OVER UNNAMED CREEK

BRIDGE STRUCTURE NO. 37N2860E0830009 LOCAL NO. 233 OLD NBI NO. 19709 LAT. 35' 47' 59" N LONG. 97' 54' 20" W

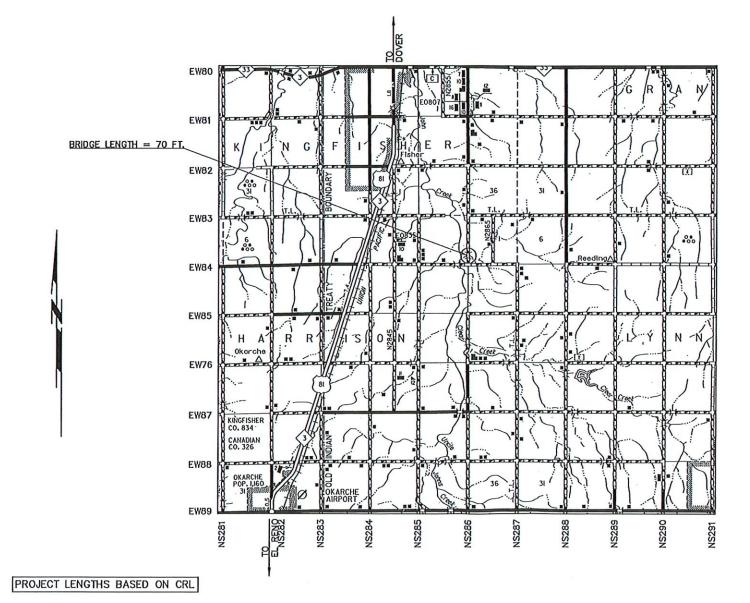

BRIDGE LENGTH_ _ _ _ _ 70.00 FT. PROJECT LENGTH_ _ _ _ _ 70.00 FT. EXCEPTIONS _ _ _ _ NONE EQUATIONS _ _ _ _ NONE

INDEX OF SHEETS


SHEET NO.

DESCRIPTION


SUMMARY OF PAY QUANTITIES & GENERAL NOTES

ABUTMENT

I-BEAM SUPERSTRUCTURE

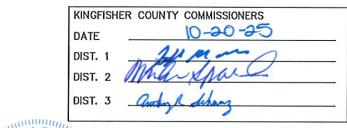



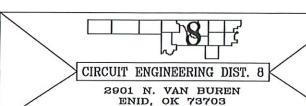

(580) 237-4810

"2019 OKLAHOMA STANDARD SPECIFICATIONS FOR HIGHWAY CONSTRUCTION-ENGLISH GOVERN., APPROVED BY THE U.S. DEPARTMENT OF TRANSPORTATION, FEDERAL HIGHWAY ADMINISTRATION, DECEMBER 8, 2019."

GENERAL NOTES

THE ROAD WILL BE CLOSED TO TRAFFIC DURING CONSTRUCTION OF THE BRIDGE. TYPE III BARRICADE AND ADVANCE WARNING SIGNS WILL BE REQUIRED AT EACH END OF THE BRIDGE CONSTRUCTION ZONE AND AT ROAD INTERSECTIONS EACH SIDE OF BRIDGE SITE. THE COUNTY SHALL BE RESPONSIBLE FOR PLACEMENT AND MAINTENANCE OF ALL CONSTRUCTION SIGNS, BARRICADE, LIGHTS, ETC. ACCORDING TO THE STANDARDS SET FORTH IN THE MANUAL ON UNIFORM TRAFFIC CONTROL DEVICES, 2023 EDITION. ALL COST OF NECESSARY ITEMS FOR CONSTRUCTION SIGNING WILL BE INCLUDED IN OTHER ITEMS OF WORK.

ALL CONSTRUCTION AND MATERIALS SHALL BE IN ACCORDANCE WITH THE 2019 OKLAHOMA STANDARDS SPECIFICATIONS FOR HIGHWAY CONSTRUCTION.

EQUIPMENT FOR DRIVING PILES SHALL MEET THE REQUIREMENTS OF SECTION 514.03 OF THE STANDARD SPECIFICATIONS. LENGTH OF PILING IS ESTIMATED TO BE 40' ABUTMENT PILES AND 40' WING PILES, PILING UNDER BRIDGE SEAT SHALL HAVE A MINIMUM CAPACITY OF 40 TONS. PILING BUILDUPS, IF REQUIRED, WILL BE PAID FOR AT THE UNIT PRICE BID FOR STEEL PILING.

BIDDERS SHALL BE RESPONSIBLE FOR THE CONSTRUCTION OF THE BRIDGE USING MATERIALS PROVIDED BY THE COUNTY.

BIDDERS MAY BID ON THE 70' STEEL BEAM TYPE BRIDGE SHOWN ON THE PLANS OR MAY BID OTHER ALTERNATE TYPES OF BRIDGE STRUCTURES PROVIDED THEY MEET THE APPROVAL OF THE ENGINEER AND THE COUNTY COMMISSION AND PROVIDE EQUIVALENT CLEAR ROADWAY, WATERWAY OPENING, AND SAFETY FEATURES AS SHOWN ON THE PLANS. IF A BRIDGE DESIGN DIFFERENT FROM THOSE SHOWN IN THE PLANS IS LOW BID THE CONTRACTOR SHALL SUBMIT COMPLETE PLANS AND SPECIFICATIONS PREPARED BY A REGISTERED ENGINEER FOR REVIEW AND APPROVAL BY THE COUNTY COMMISSION PRIOR TO THE AWARD OF CONTRACT, THE COUNTY COMMISSION RESERVES THE RIGHT TO REJECT ANY ALTERNATE TYPE BRIDGE OR ALTERNATE DESIGN FEATURES WHICH IN THEIR JUDGEMENT WOULD NOT PROVIDE A STRUCTURE AT THIS LOCATION WHICH IS EQUIVALENT TO THAT SHOWN ON THE PLANS.

THE BID IS GOOD UNTIL THE COMPLETION OF THE PROJECT.

THE TOP OF DECK ELEVATION SHALL BE APPROXIMATELY 19 FEET ABOVE THE FLOWLINE ELEVATION OF THE CREEK.

ALL MATERIAL SHALL BE NEW AND DELIVERED TO THE PROJECT SITE.

THE NEW BRIDGE ALIGNMENT IS TO BE APPROVED BY THE COUNTY COMMISSIONER OR THE

THE BEAMS FOR BRIDGE BEAMS ARE LABELED AS E27.3, E27.10, E27.1,E27.3 AND E27.11.

THE CONTRACTOR SHALL CUT THE BEAMS TO LENGTH AT THE KINGFISHER COUNTY DISTRICT 1 SHOP PRIOR TO THE COUNTY DELIVERING THE BEAMS TO THE PROJECT SITE.

CONSTRUCTION NOTES

- (1) QUANTITY CALCULATED AT 40' ASSUMING 20' PIECES, INCLUDES 2' FOR WASTE.
- (2) QUANTITY CALCULATED AT 140' ASSUMING 20' PIECES, INCLUDES 0' FOR WASTE.
- (3) QUANTITY CALCULATED AT 340' ASSUMING 20' PIECES, INCLUDES 39' FOR WASTE.
- (4) QUANTITY CALCULATED AT 60' ASSUMING 20' PIECES, INCLUDES 4' FOR WASTE.
- (5) QUANTITY CALCULATED AT 80' ASSUMING 20' PIECES, INCLUDES 16' FOR WASTE.
- (6) QUANTITY CALCULATED AT 920' ASSUMING 20' PIECES, INCLUDES 141' FOR WASTE.
- (7) QUANTITY CALCULATED AT 140' ASSUMING 20' PIECES, INCLUDES 22' FOR WASTE.
- (8) QUANTITY CALCULATED AT 2320' ASSUMING 20' PIECES, INCLUDES 145' FOR WASTE. (9) QUANTITY CALCULATED AT 9640' ASSUMING 20' PIECES, INCLUDES 102' FOR WASTE.
- (10) BOLSTERS ASSUMED TO BE 5' LONG.
- (11) THE PAY ITEM "W BEAM NESTED TRAFFIC RAIL" IS TO INCLUDE BOTH LAYERS OF W-BEAM & ALL HARDWARE REQUIRED TO ATTACH THE TWO 12 GA. W BEAM.
- (12) QUANTITY IS ESTIMATED AS 74 SHEETS OF 1'-7 5/8" WIDE X 24' LONG.
- (13) THE PAY ITEM "DECK FORM" IS TO BE PRIME MATERIAL MEETING PLAN SPECIFICATIONS. QUANTITY IS ESTIMATED AS 24 SHEETS OF 24' LONG X 3' WIDE.
- (14) QUANTITY CALCULATED AT 160' ASSUMING 20' PIECES, INCLUDES 16' FOR WASTE.
- (15) QUANTITY CALCULATED AT 61 C.Y., INCLUDES 6 C.Y. FOR WASTE. CLASS AA CONCRETE SHALL INCLUDE THE COST OF BOTH PURCHASING AND PLACING THE CONCRETE.

RESPONSIBILITIES OF COUNTY FORCES

MOVING AND REPLACING FENCE IF REQUIRED.

PROVIDING FOR RELOCATION OF UTILITIES, IF NECESSARY.

OBTAINING RIGHT-OF-WAY IF REQUIRED.

PLACING GUARDRAIL BEYOND BRIDGE ENDS.

PLACING APPROACH EMBANKMENTS AND SURFACE.

REMOVAL OF THE EXISTING BRIDGE.

PROVIDE 5-36"X170# X 70' LONG BEAMS TO THE BRIDGE PROJECT SITE.

CONTRACTOR TO CALL OKIE 1-800-522-6543 FOR UTILITY LOCATION BEFORE CONSTRUCTION BEGINS.

DESIGN DATA

CONCRETE (CLASS AA) F'C=4,000 PSI

REINFORCING STEEL (GR 60)

FY=60,000 PSI

STRUCTURAL STEEL (A 36) STRUCTURAL STEEL (BEAMS) FY=36,000 PSI

FY=36,000 PSI

DESIGN- AASHTO STANDARD SPECIFICATIONS FOR HIGHWAY BRIDGES 1999 AND AMERICAN WELDING SOCIETY SPECIFICATIONS.

LOADING: HS-20-44

Centerline

BRIDGE 'A'

PAY QUANTITIES BRIDGE: 70' LONG X 28'-0" OUT TO OUT QUANTITY UNIT 6" X 1/2" FLAT, Bent Cap Stiffener (1) L.F. 40.00 8"x 3/8" FLAT, Deck Sides (2) L.F. 140,00 (3)L.F. C8" X 11.5# CHANNEL, Backwall Bracing 340,00 C10" X 20# CHANNEL, Deck Ends (4) L.F. 60.00 (5) C12" X 25# CHANNEL, Wing Cap L.F. 80.00 3" X 3" X 1/4" ANGLE (6) L.F. 920.00 (7) L.F. 5" X 3" X 1/4" ANGLE 140.00 (8) 2,320.00 REBAR, #4 L.F. (9) L.F. 9,640.00 REBAR, #5 SLAB BOLSTERS, 1" (10) EA. 95.00 (10)EA. 95.00 SLAB BOLSTERS, 2" REBAR TIES, 6" ROH. 1.00 WELD STUDS, 5/8" X 6" EA. 196.00 (11) W-BEAM NESTED TRAFFIC RAIL L.F. 140.00 W-BEAM END SECTION (FLARED) FA. 4.00 BACKWALL SHEETING, INTERLOCKING GALV. 10 GA. S.F. 2,904.50 (12) (13)S.F. 1,728.00 GALV. DECK FORM (14)GUARDRAIL POST, W 6" X 20# L.F. 160.00 (15)C.Y. 61.00 CLASS AA CONCRETE HP 12" X 53# (24-40' PCS), Piles 960.00


HP 14" X 73# (2-30' PCS), Abutment Cap


GENERAL NOTES

L.F.

60.00

Sheet No.

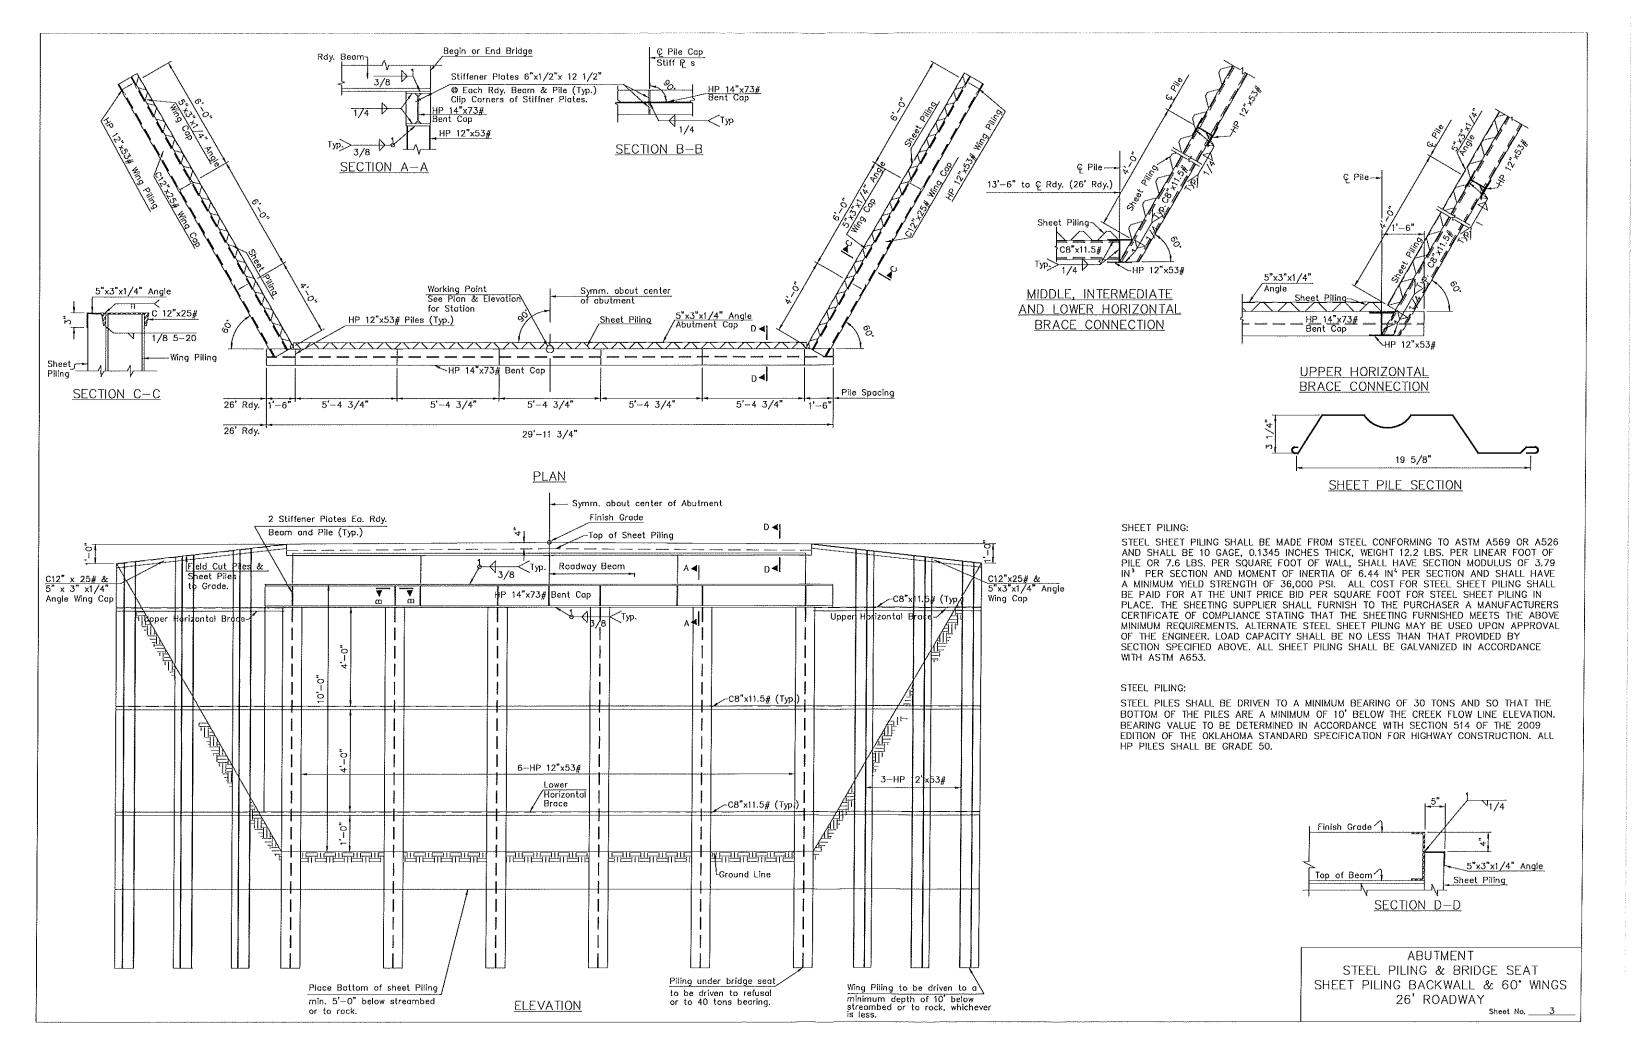

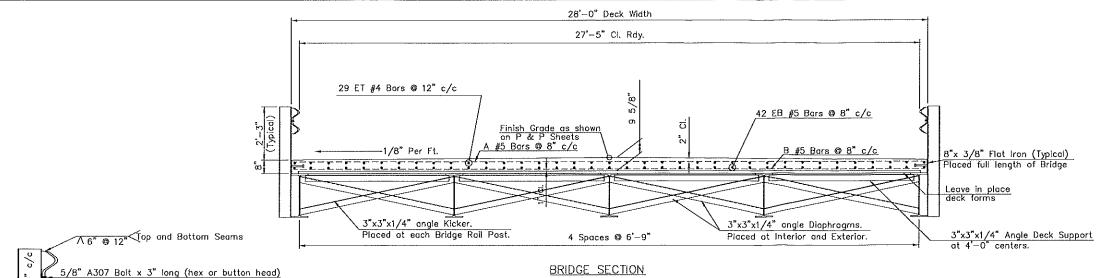


5/8" A307 Bolt x 3" long (hex or button head)

Nested Traffic Rail

BRIDGE SECTION
DIAPHRAGMS AT ENDS AND
4 POINTS OF 70' SPAN.

THE MINIMUM LAP SPLICE LENGTH FOR #5 REINFORCING STEEL BARS SHALL BE 2'-6", AND THE MINIMUM LAP SPLICE LENGTH FOR #4 REINFORCING STEEL BARS SHALL BE 1'-8". THE LAP SLICES SHALL BE STAGGERED.

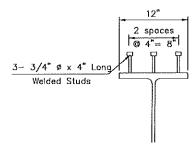


SHEAR CONNECTORS

EXISTING SHEAR CONNECTORS SHALL REMAIN IN PLACE. ADDITIONAL SHEAR CONNECTORS TO INSURE A MAXIMUM ROW SPACING OF 12".

TR-2 TRAFFIC RAIL & DIAPHRAGM DETAIL


(RAIL, POSTS & ALL FASTENER HARDWARE TO BE INCLUDED IN PRICE BID FOR HANDRAIL)

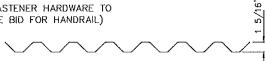

METAL DECK FORM DETAIL


DECK FORM SHALL BE TOUGH TEMPERED COLD ROLLED STEEL, SHEET FORMED TO A CORRUGATED RIB PATTERN WITH A MAXIMUM DEPTH OF 1 5/16". THE STEEL SHALL HAVE AN AVERAGE MINIMUM YIELD STRENGTH OF NOT LESS THAN 80,000 PSI. STEEL SHALL CONFORM TO A653, GRADE E WITH ZINC COATING CONFORMING TO ASTM A525 G90. DECK FORM SHALL HAVE A MINIMUM MOMENT OF INERTIA = 0.204 IN/FT AND A MINIMUM SECTION MODULUS = 0.119 IN.3/FT. DECK FORM SECTIONS SHALL BE PLACED WITH RIBS PARALLEL TO BEAMS AND WITH SIDE LAPS UP. ALLOW 3" FOR END LAPS AND CENTER ALL END LAPS OVER BRACES. DO NOT ALLOW BOTTOM SHEETS TO EXTEND BEYOND EDGE OF SUPPORT FLANGE, INSTALL ADJACENT ROWS END TO END, SIDE LAPPING ONE CORRUGATION RIB WITH PREVIOUSLY PLACED SECTION.


DECK FORM MATERIAL SHALL BE ELECTRIC ARC WELDED TO THE SUPPORTING STEEL BEAMS AND ADJOINING DECK SHEETS IN ACCORDANCE WITH MANUFACTURER'S SPECIFICATIONS, WELD SHALL NOT EXCEED 12" ON CENTER AT END LAP JOINTS AND 18" ON CENTER ON BEAMS, ALL SKEW CUTTING SHALL BE DONE IN THE FIELD.

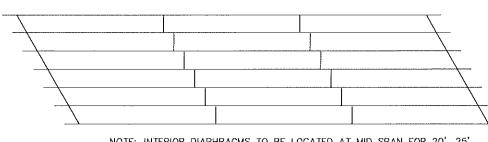

NOTE: INTERIOR DIAPHRAGMS TO BE LOCATED AT MID SPAN FOR 20', 25', 30', 35', AND 40' SPANS AND AT 1/3 SPAN POINTS FOR 45', 50', 55', AND 60' SPANS AND AT 1/4 SPAN POINTS FOR 65', 70', 75', AND 80' SPANS.

DIAPHRAM LOCATIONS-SKEWED BRIDGE

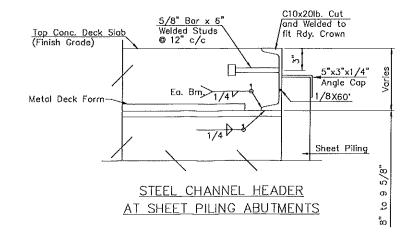

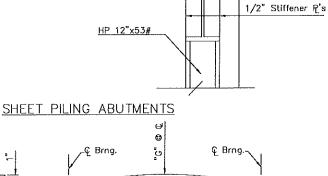

© Diaphragm

Span Length

Begin or End Bridge

Cut Steel

Channel Header

Sheet Piling

End of Beom

HP 14"x73#

DEAD LOAD DEFLECTION DIAGRAM

NOTE: The Contractor shall adjust the Finish Grade Line to provide for the Dead Load Deflection.

LENGTH	OF A & B BARS	
SPAN	26'-10 ¾" CL. RDY.	
20' to 30'	26'-9"	
35' to 50'	26'-9"	
55' to 70'	26'-9"	
75' to 80'	26 ' -9"	

CONCRETE DECK SLAB:

Maximum Spacing=4'-0" c/c

SLAB SPACER DETAIL

Top Conc. Deck Slab (Finish Grade)

Metal Deck Form-

CLASS "AA" CONCRETE AND MAXIMUM AGGREGATE 1" Ø. ALL CONSTRUCTION SHALL CONFORM TO THE 2019 OKLAHOMA STANDARD SPECIFICATIONS. SURFACE OF ROADWAY SHALL SLOPE 1/8" PER FOOT EACH WAY FROM CENTERLINE OF BRIDGE. TRANSVERSE REINFORCING STEEL IN THE FLOOR SHALL BEGIN AND END A MAXIMUM OF 2" FROM END OF CONCRETE PANELS. ALL REINFORCING STEEL BARS IN TOP OF SLAB SHALL BE SUPPORTED ON APPROVED CONTINUOUS STEEL SPACERS. THE SPACING OF THE SPACERS SHALL BE A MAXIMUM OF 4'-O" ON CENTER. BOTTOM LAYERS OF REINFORCING STEEL SHALL BE SUPPORTED ON CONTINUOUS STEEL SLAB SPACERS AS SHOWN. LONGITUDINAL BARS SHALL BEGIN AND END 1" FROM END OF SLAB.

DESIGN DAT	Α
CONCRETE (CLASS AA)	F'C=4,000 PSI
REINFORCING STEEL (GR 60)	FY=60,000 PSI
STRUCTURAL STEEL (A 36)	FY=36,000 PSI
STRUCTURAL STEEL (BEAMS)	FY=36,000 PSI
NOTE: MINIMUM COMPRESSIVE STREI CONCRETE SHALL BE 4,000 PSI AT	NGTH FOR CLASS AA 28 DAYS.
LOADING: HS-20-44	

I-BEAM SUPERSTRUCTURE COMPOSITE CONCRETE DECK 27'-5" CL. RDY.

Sheet No. _____