

PROJECT ADDENDUM NO. 01

TO THE BIDDING DOCUMENTS FOR:

BIG FOUR FIRE DEPARTMENT REMODEL

PROJECT NO. 2407


OCTOBER 21, 2024

PART 1 - ARCHITECTURAL ITEMS

2.01 DRAWINGS

- A. A-101: Detail 04
 - 1. Changed "J" mold flashing to "Z" mold flashing.

-----END OF ADDENDUM NO. 01-----

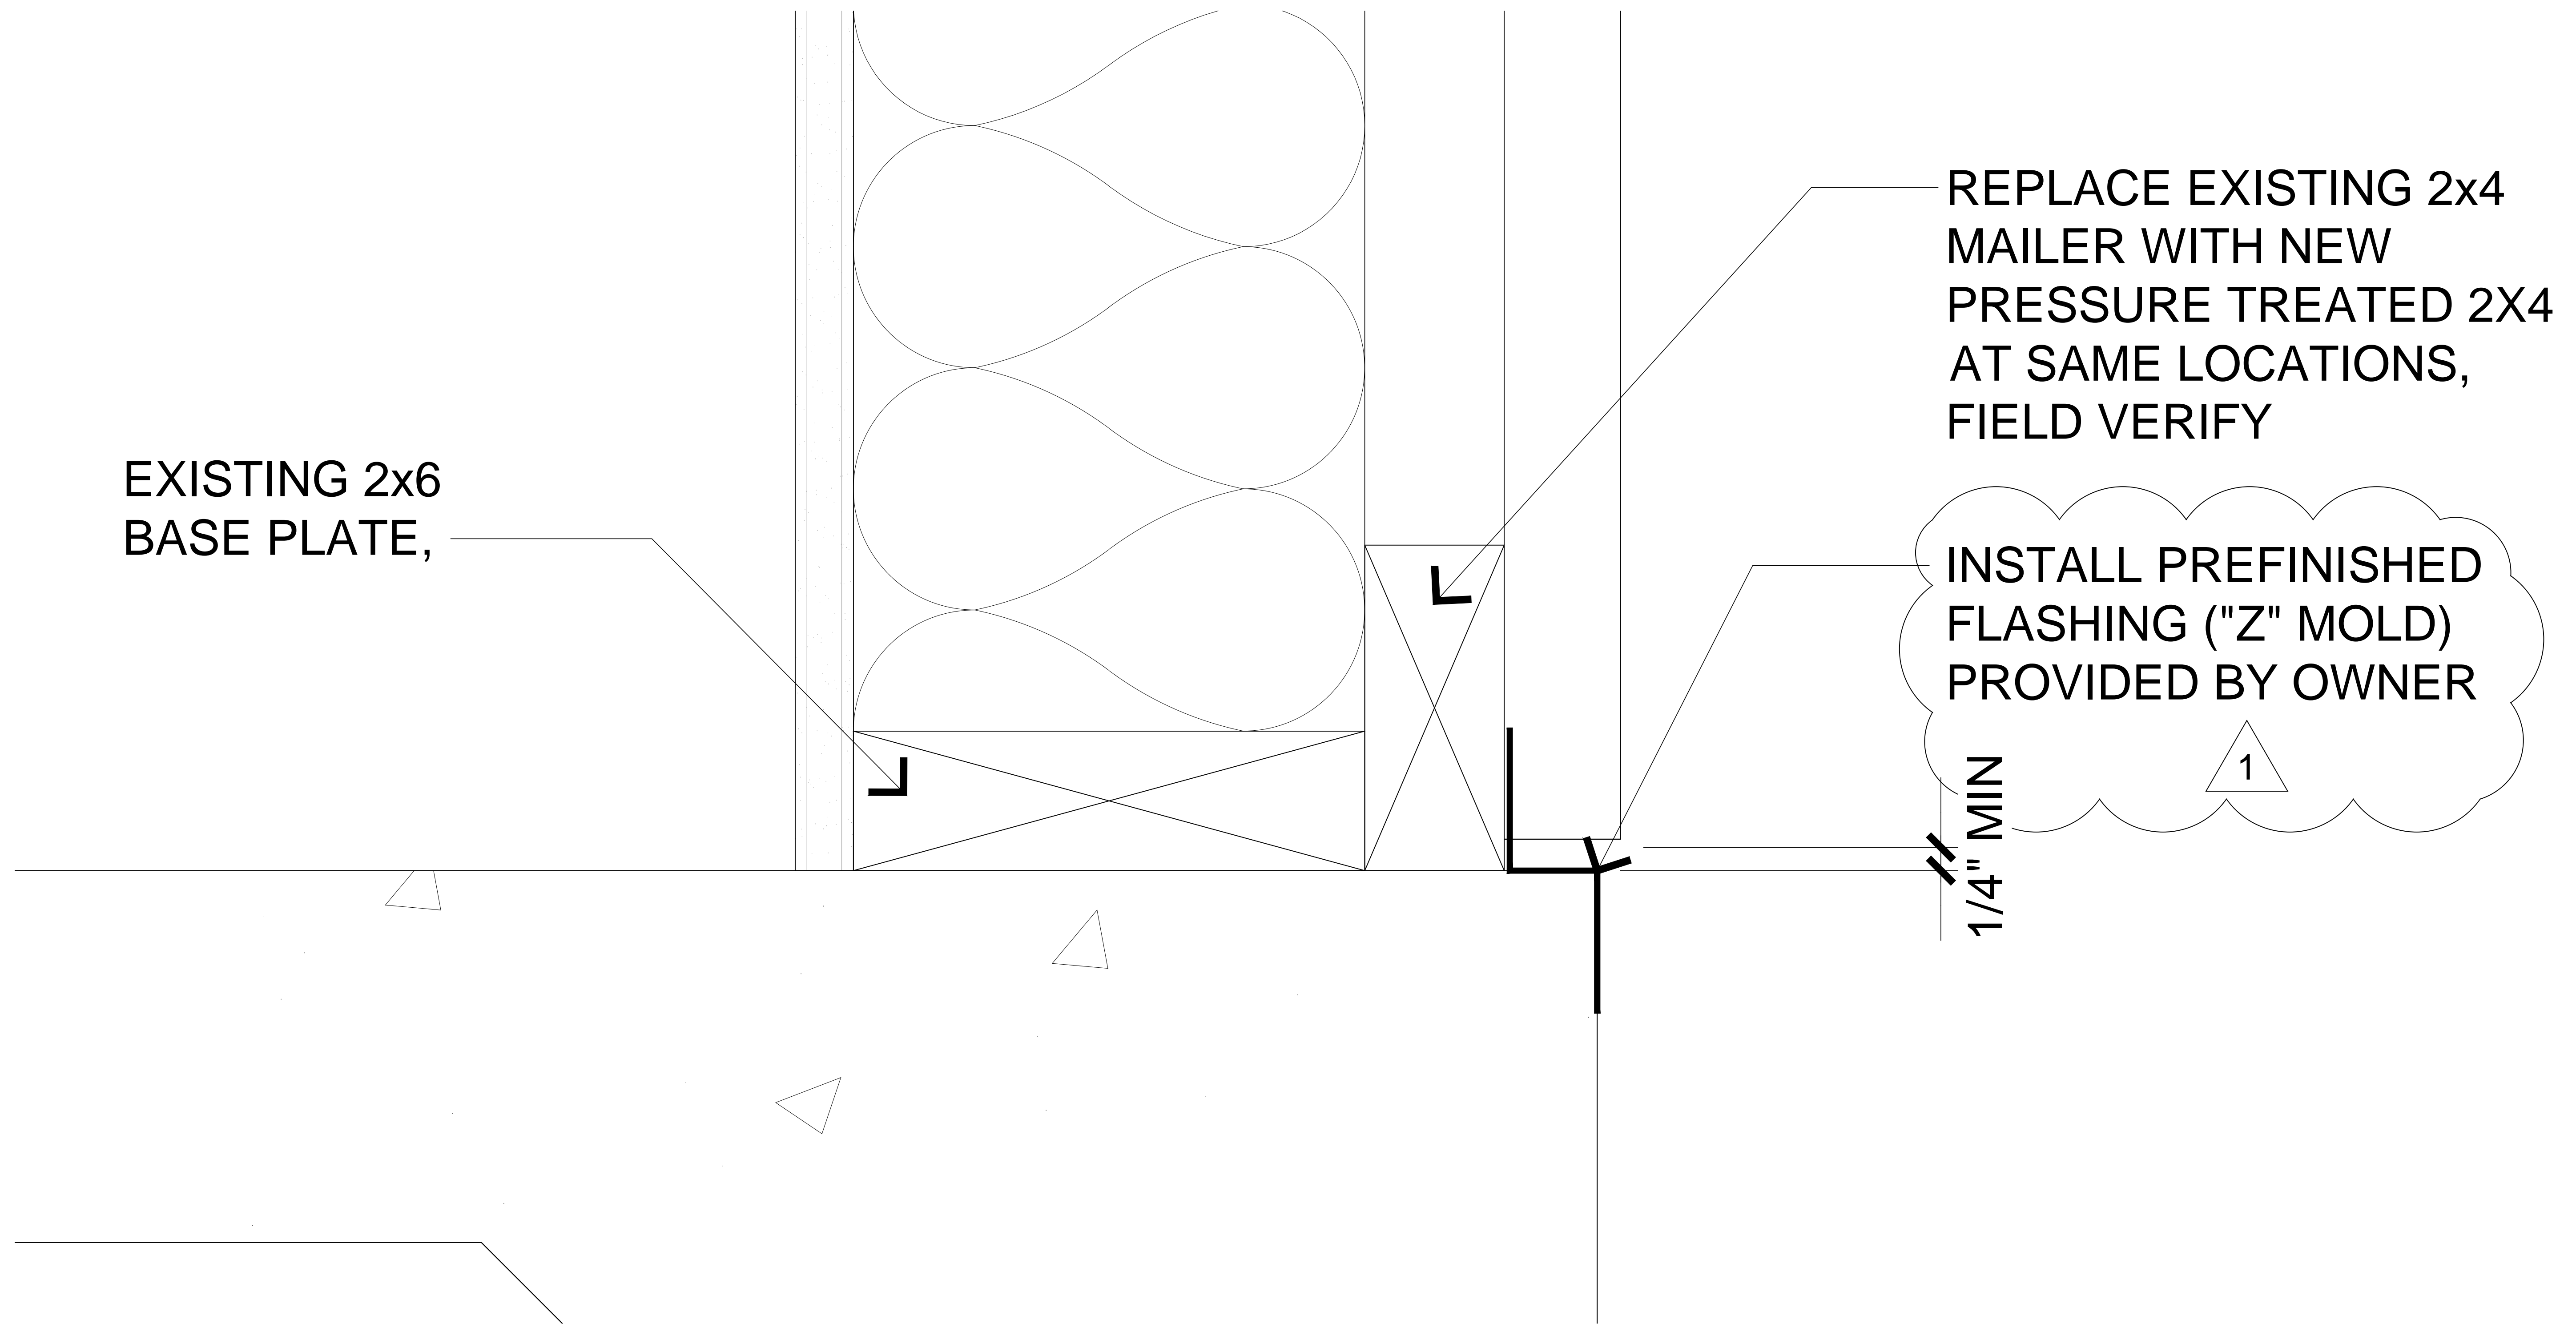

TYPICAL EXTERIOR WALL BASE SECTION DETAIL

04

SCALE: 3"=1'-0"